

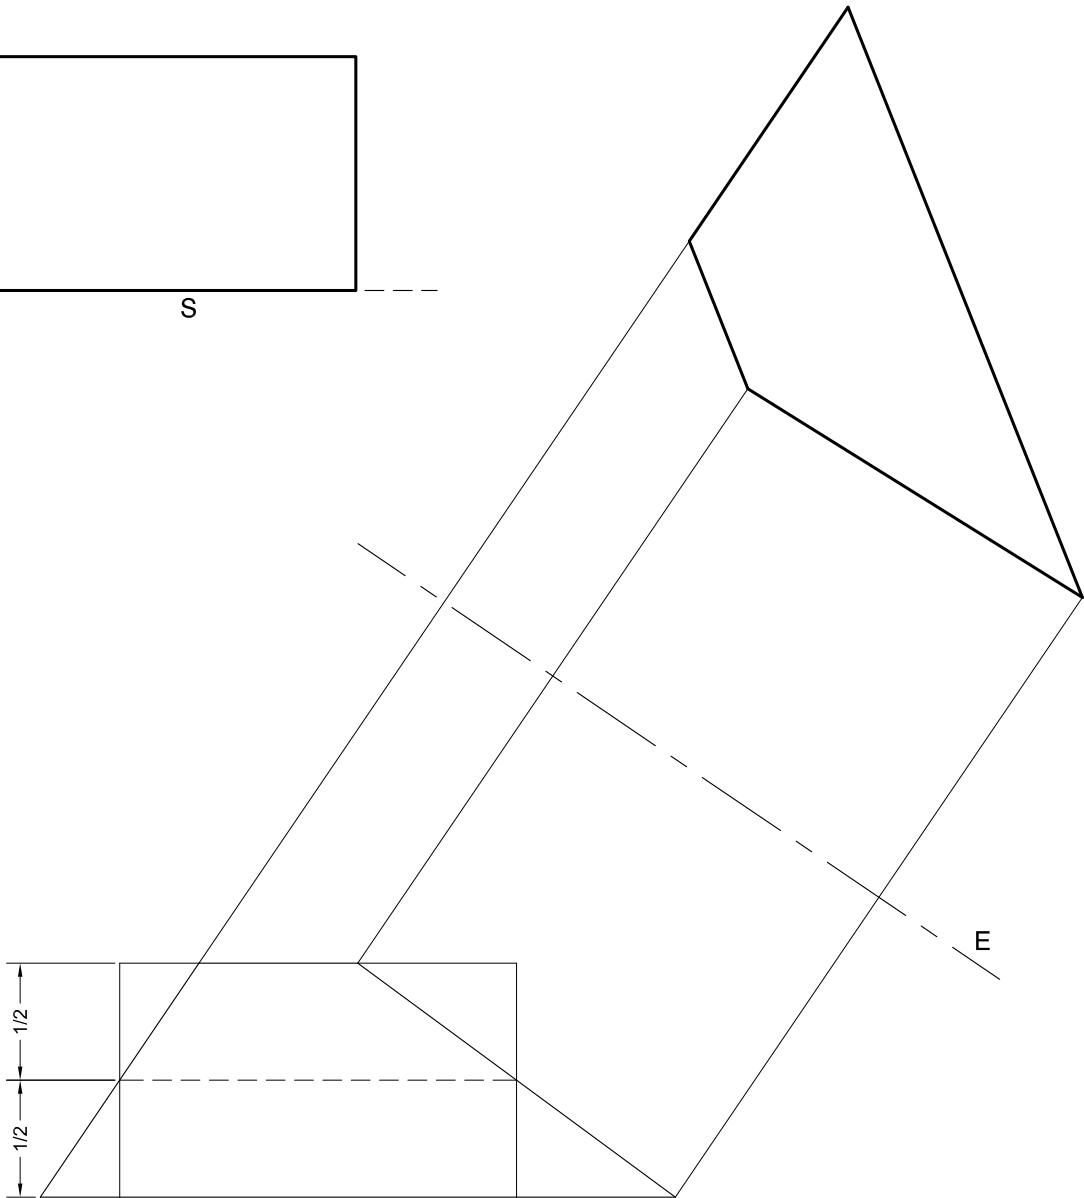
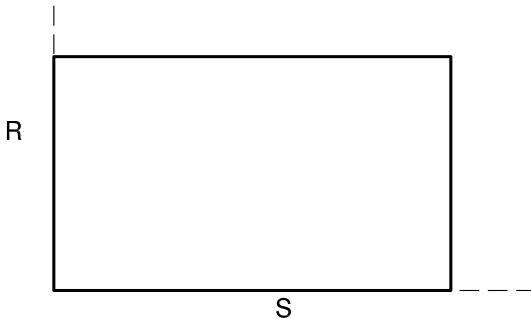
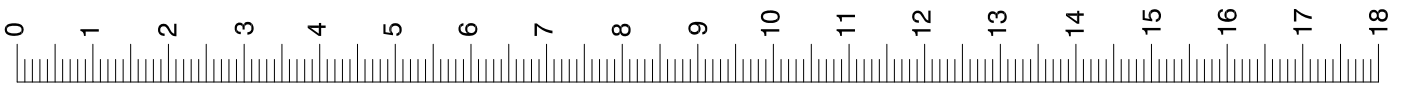


S1.1A

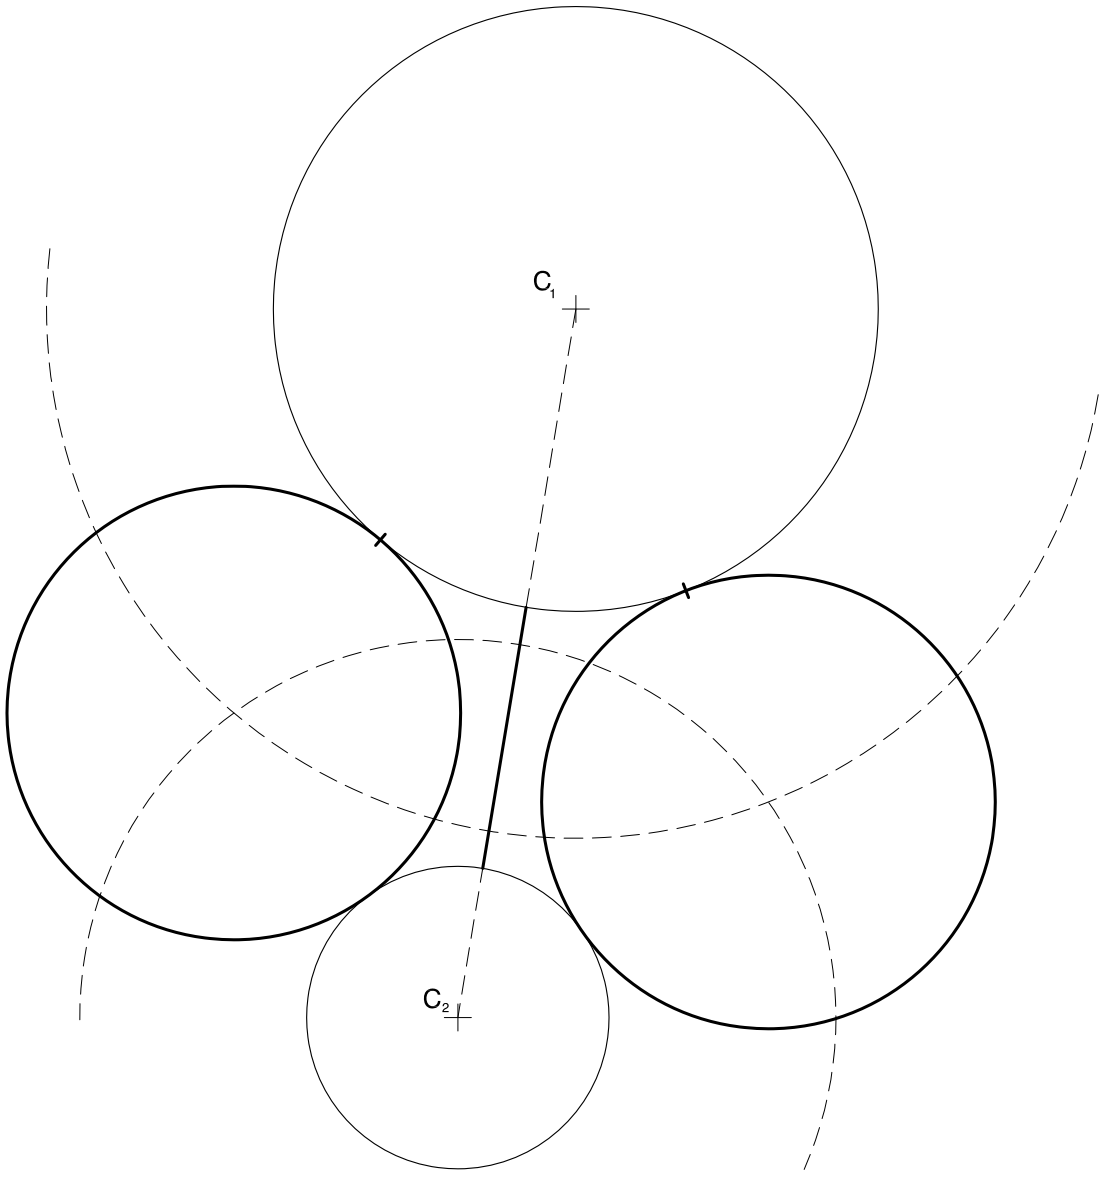


S1.1B

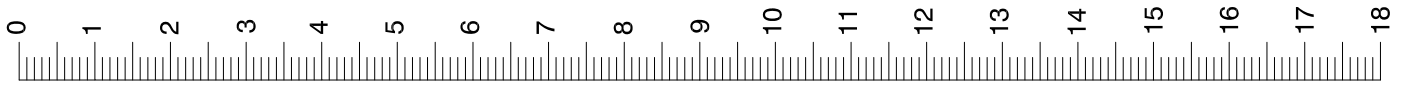


7 metres

Escala 1:200






S1.2A

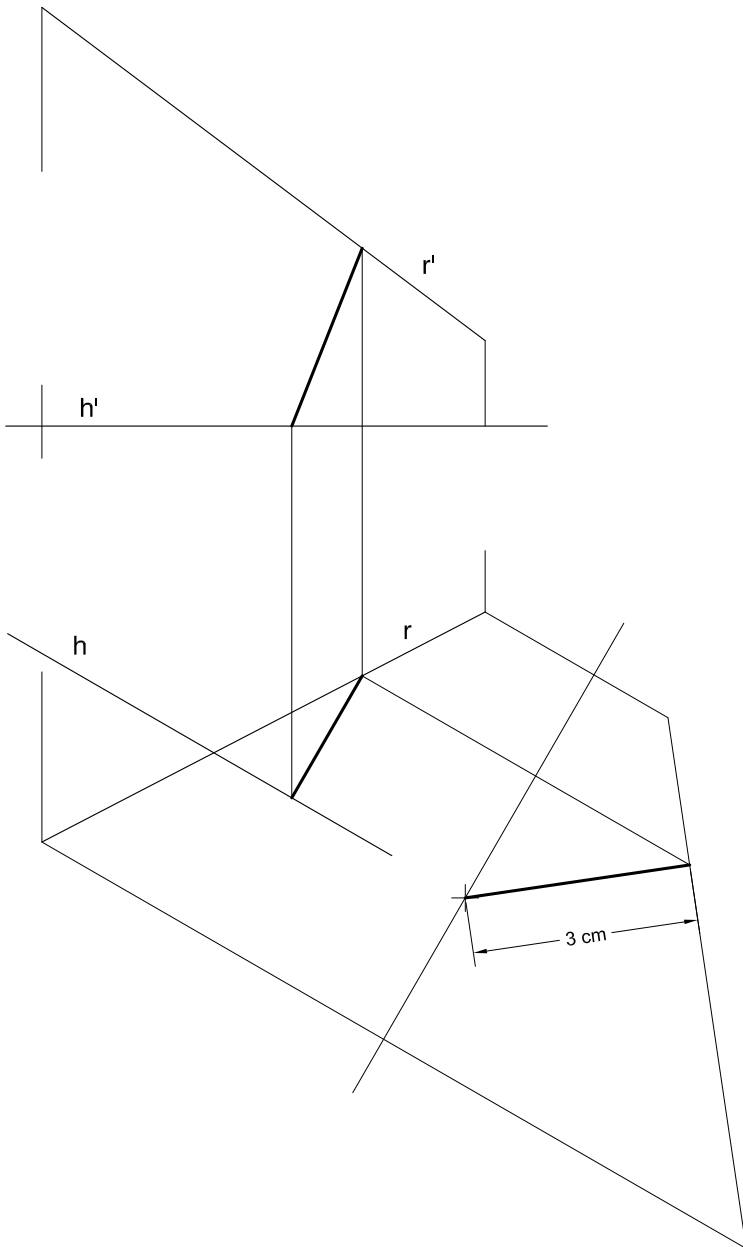

S1.2B

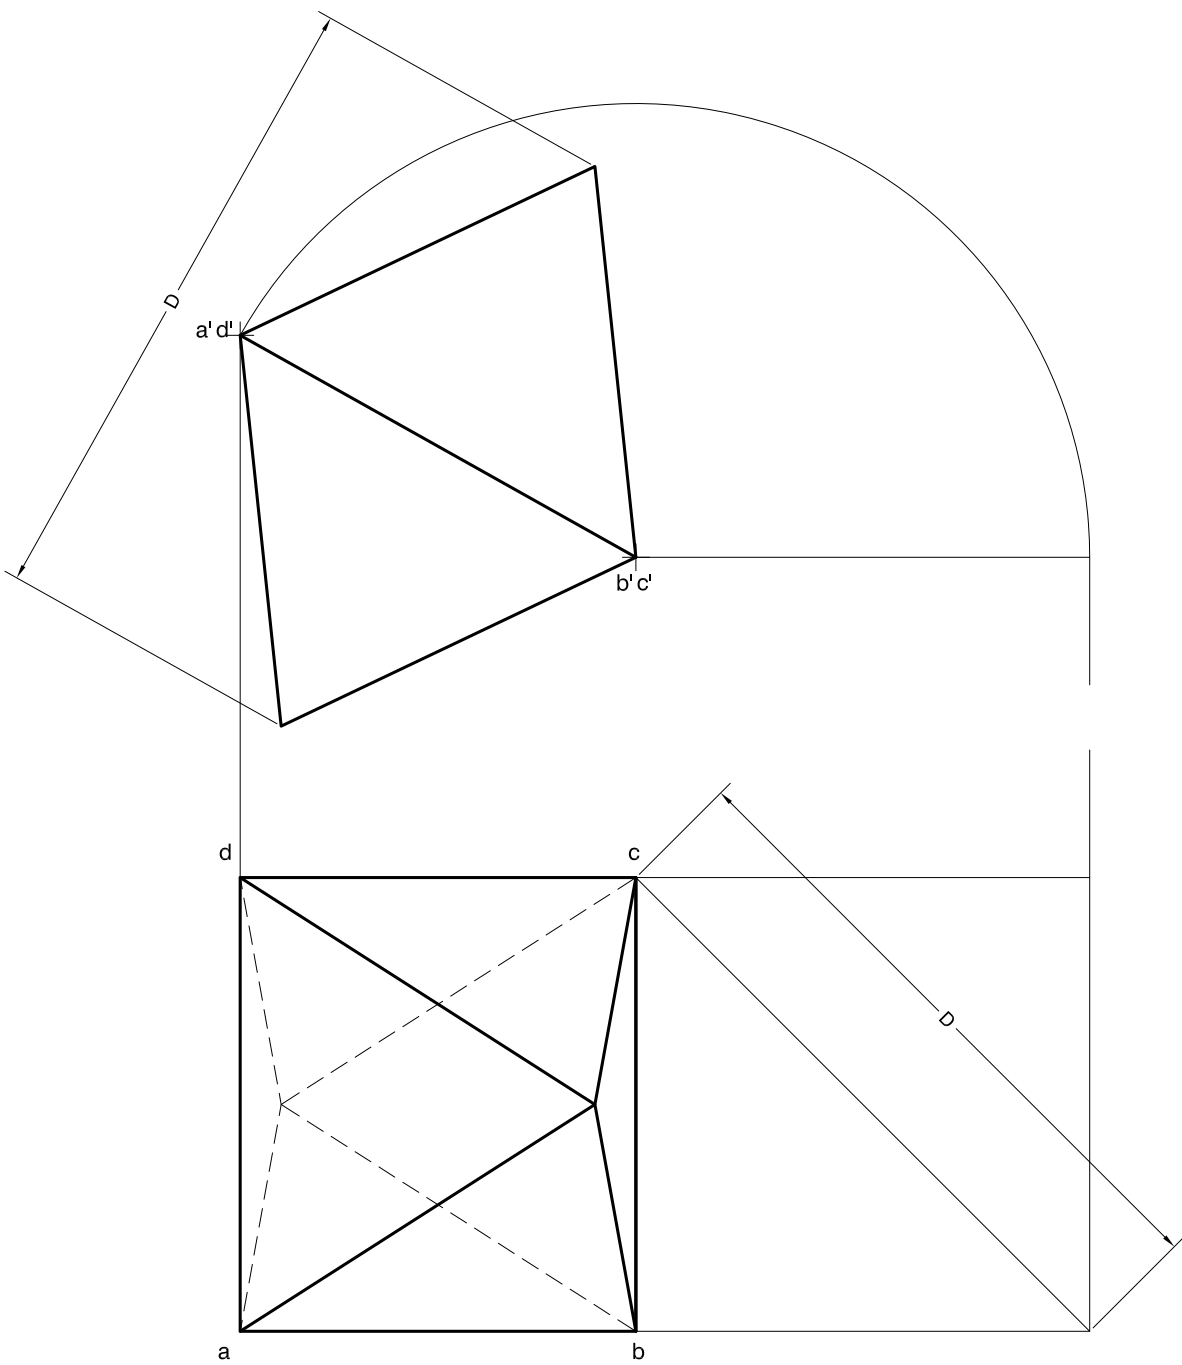

S1.3A

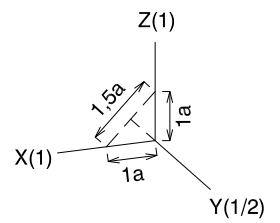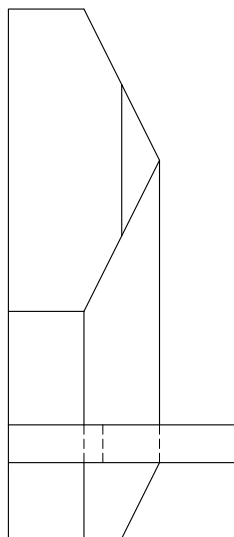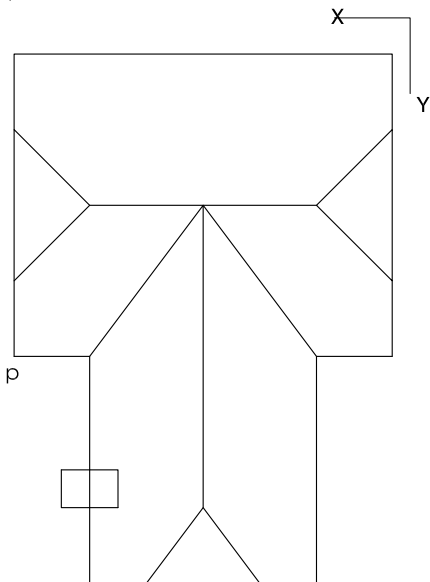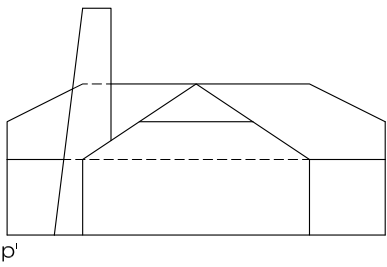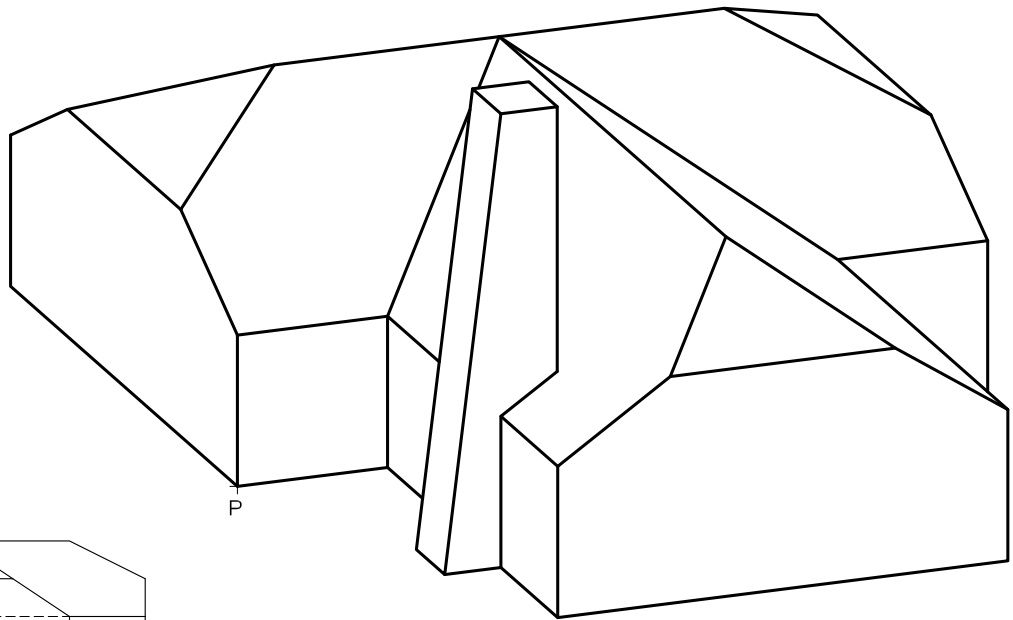

S1.3B

